


# TRACK ENTRANCE

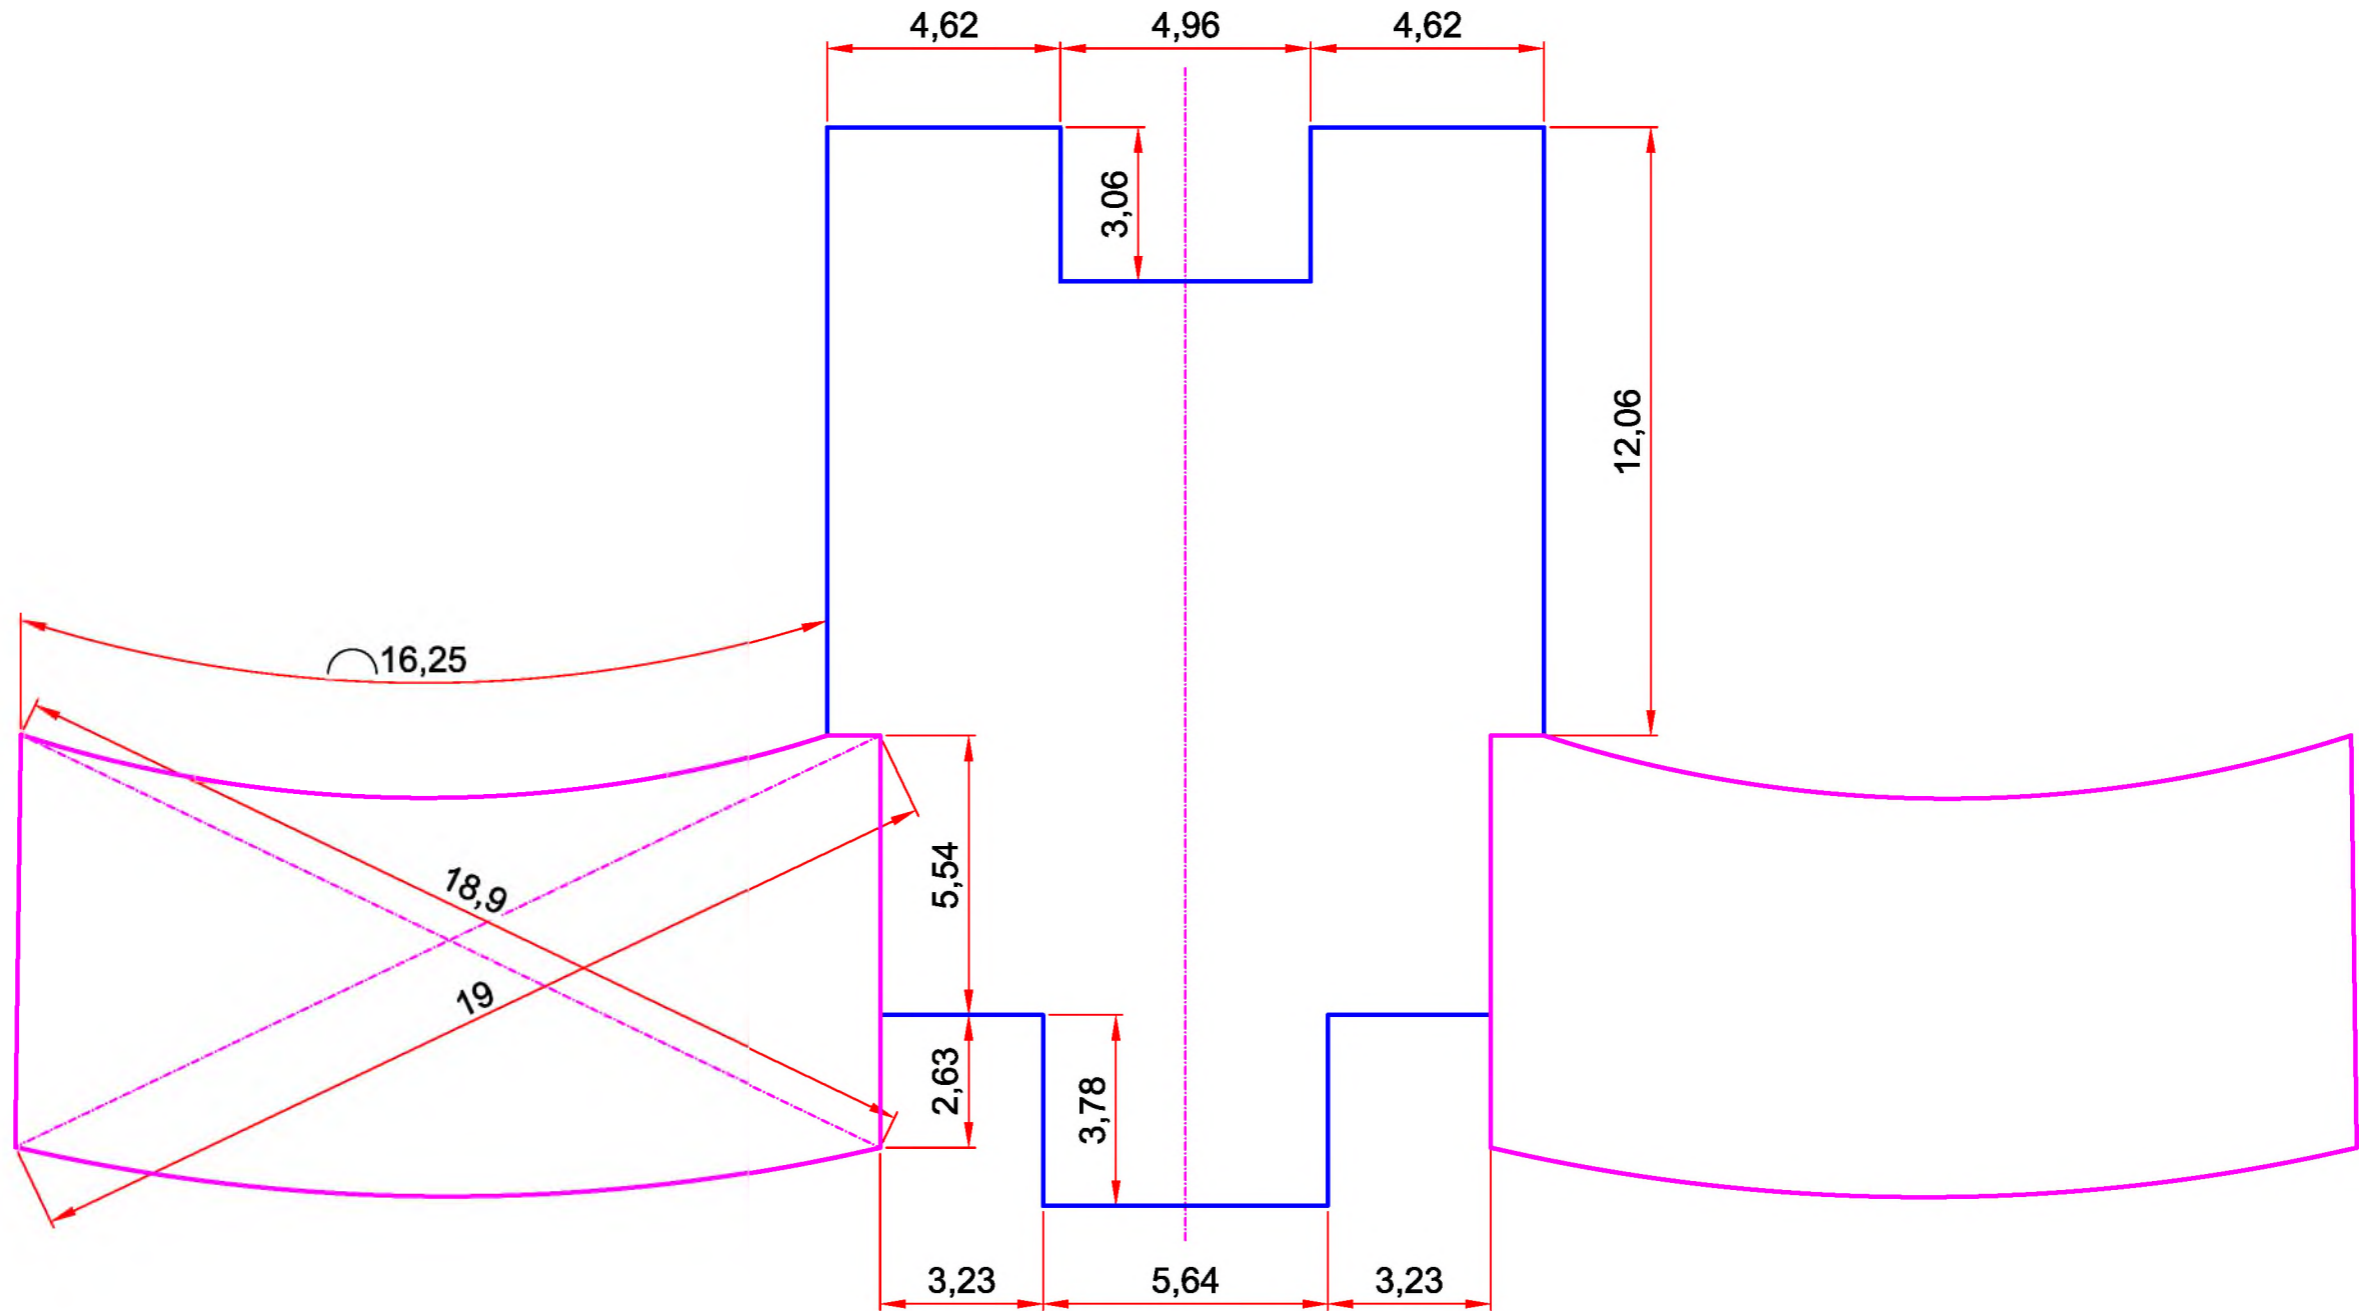

TOTAL SURFACE: 519,55 m<sup>2</sup>

— FLOATING FLOORING WITH DOUBLE-SIDED TAPE:

244,45 m<sup>2</sup>

— GLUED-DOWN FLOORING WITH EPOXY RESIN:

275,10 m<sup>2</sup>